

MAP AND DESCRIPTION WITH LAND COURT PETITION No. 291.
Elizabeth Kinau Wilder, Petitioner.

Land in Helumoa, Waikiki, being L.C.A. 922 to Okuu and portions of L.C.A. 228 to Kaleiheana, and L.C.A. 8023, Ap. 3, to Aua.

- LOT 1 -

Beginning at a 3 inch pipe filled with cement at the east corner of L.C.A. 922 to Okuu, the coordinates of said pipe referred to a Reference Monument on the U.S. Military Reservation being south 1506.9 feet and east 1672.5 feet, the azimuths and distances of said Reference Monument to Lot 4 various Government Triangulation Stations being as follows:
to Rocky Hill Station 200° 51' 20", 8683 feet, to Kaimuki Station 275° 24' 10", 12143 feet, and to Leahi Station 314° 38' 10", 11077 feet, and running thence by true azimuths:

1. 37° 00', 109.9 feet, along L.C.A. 228 to Kaleiheana to outside of base of concrete retaining wall, at 102.5 feet, passing over a cross cut on the wall;
2. 109° 07', 109.4 " , along outside of base of concrete wall to cross cut on same;
3. 209° 40', 120.8 " , along L.C.A. 2126 to Keoho to a 3/4 inch pipe at fence corner, at 20.1 feet passing over a similar pipe at the north corner of wing wall;
4. 125° 40', 42.8 " , along same and L.C.A. 1511, Ap. 1. to Kanae to 3/4 inch pipe at end of fence;
5. 219° 40', 58.7 " , along L.C.A. 1511, Ap. 1, to Kanae and Konohiki land to 3/4 inch pipe on Kalia Road;
6. 311° 30', 19.6 " , along Kalia Road to 3/4 inch pipe;
7. 220° 10', 1.7 " , along same to 3/4 inch pipe;
8. 312° 30', 120.9 " , along same and land of Mrs. E. Macfarlane to 3/4 inch iron pipe;
9. 342° 10', 8.6 " , along land of Mrs. E. Macfarlane to 3/4 inch pipe;
10. 31° 13', 16.5 " , along same to 3/4 inch pipe;
11. 313° 00', 11.0 " , along same to the initial point, and containing an area of 19,752 square feet.

- LOT 2 -

Beginning at an iron pipe on the northeast side of Kalia Road by true azimuth 264° 10' 36.3 feet, from the north corner of Lot 1, and running by true azimuths:


1. 223° 17', 97.7 feet, along Lot 5 of the Okuu lots to iron pipe;
2. 309° 25', 34.0 " , same to iron pipe;
3. 41° 12', 97.5 " , along land of Bishop Estate to iron pipe;
4. 129° 25', 37.6 " , " " Kalia Road to the initial point.

Containing an area of 3490 square feet.

Honolulu, Nov. 24, 1913.

Baldwin & Alexander
Surveyors
Per A.C. Alexander.

L.C.A. 8023, Ap. 3, to Aua

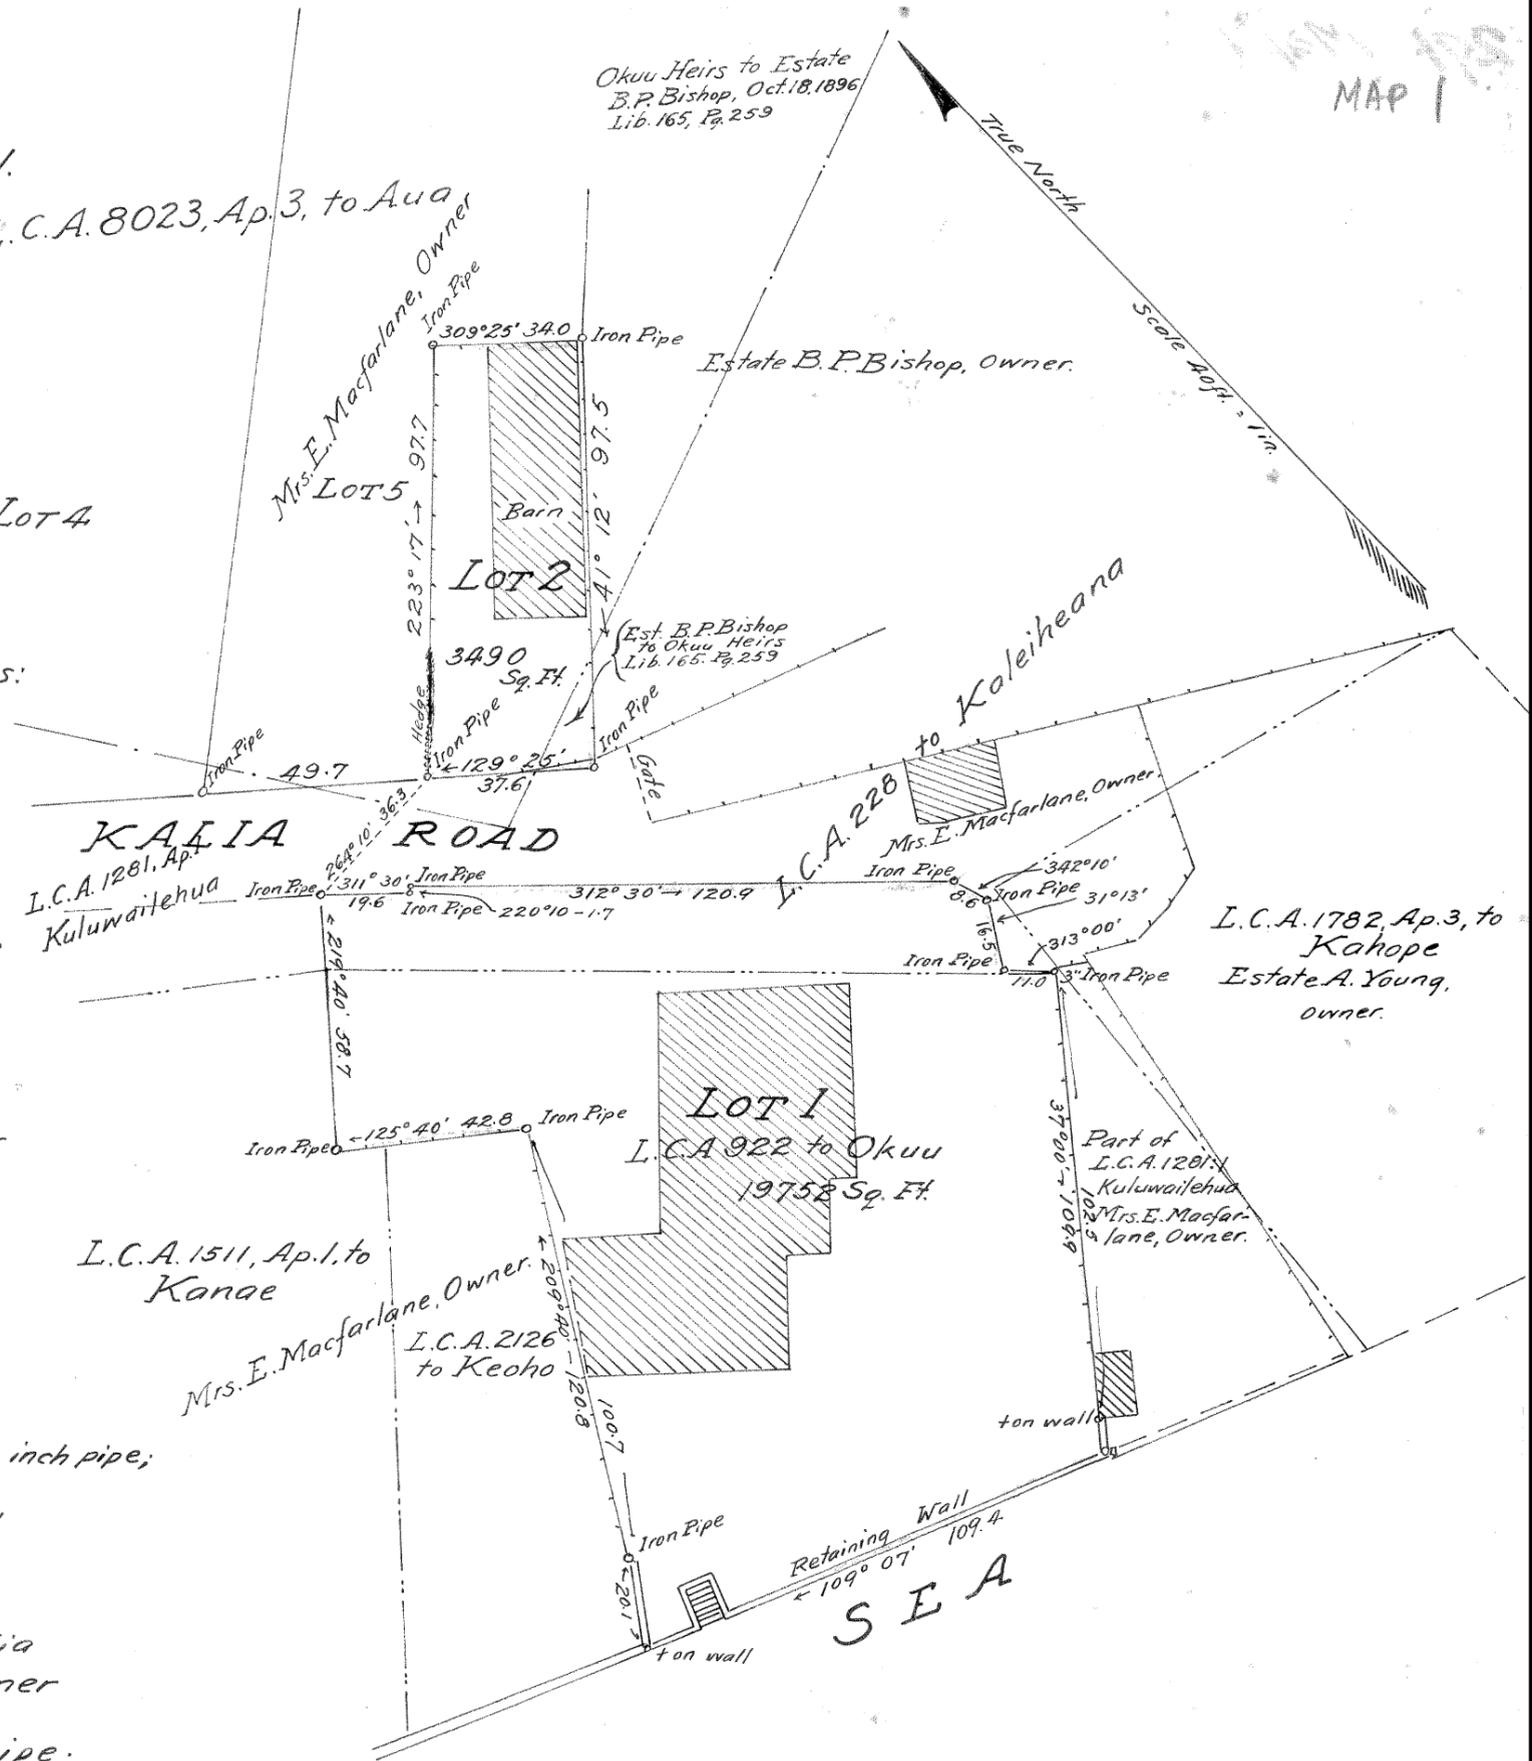

I hereby certify that this is a true and correct copy of Petition 291
John Marcallino
Registrar.

Honolulu, Mch 11-1914.
Geo. F. Wright
Asst. Comm. Survey

1-42-1914